



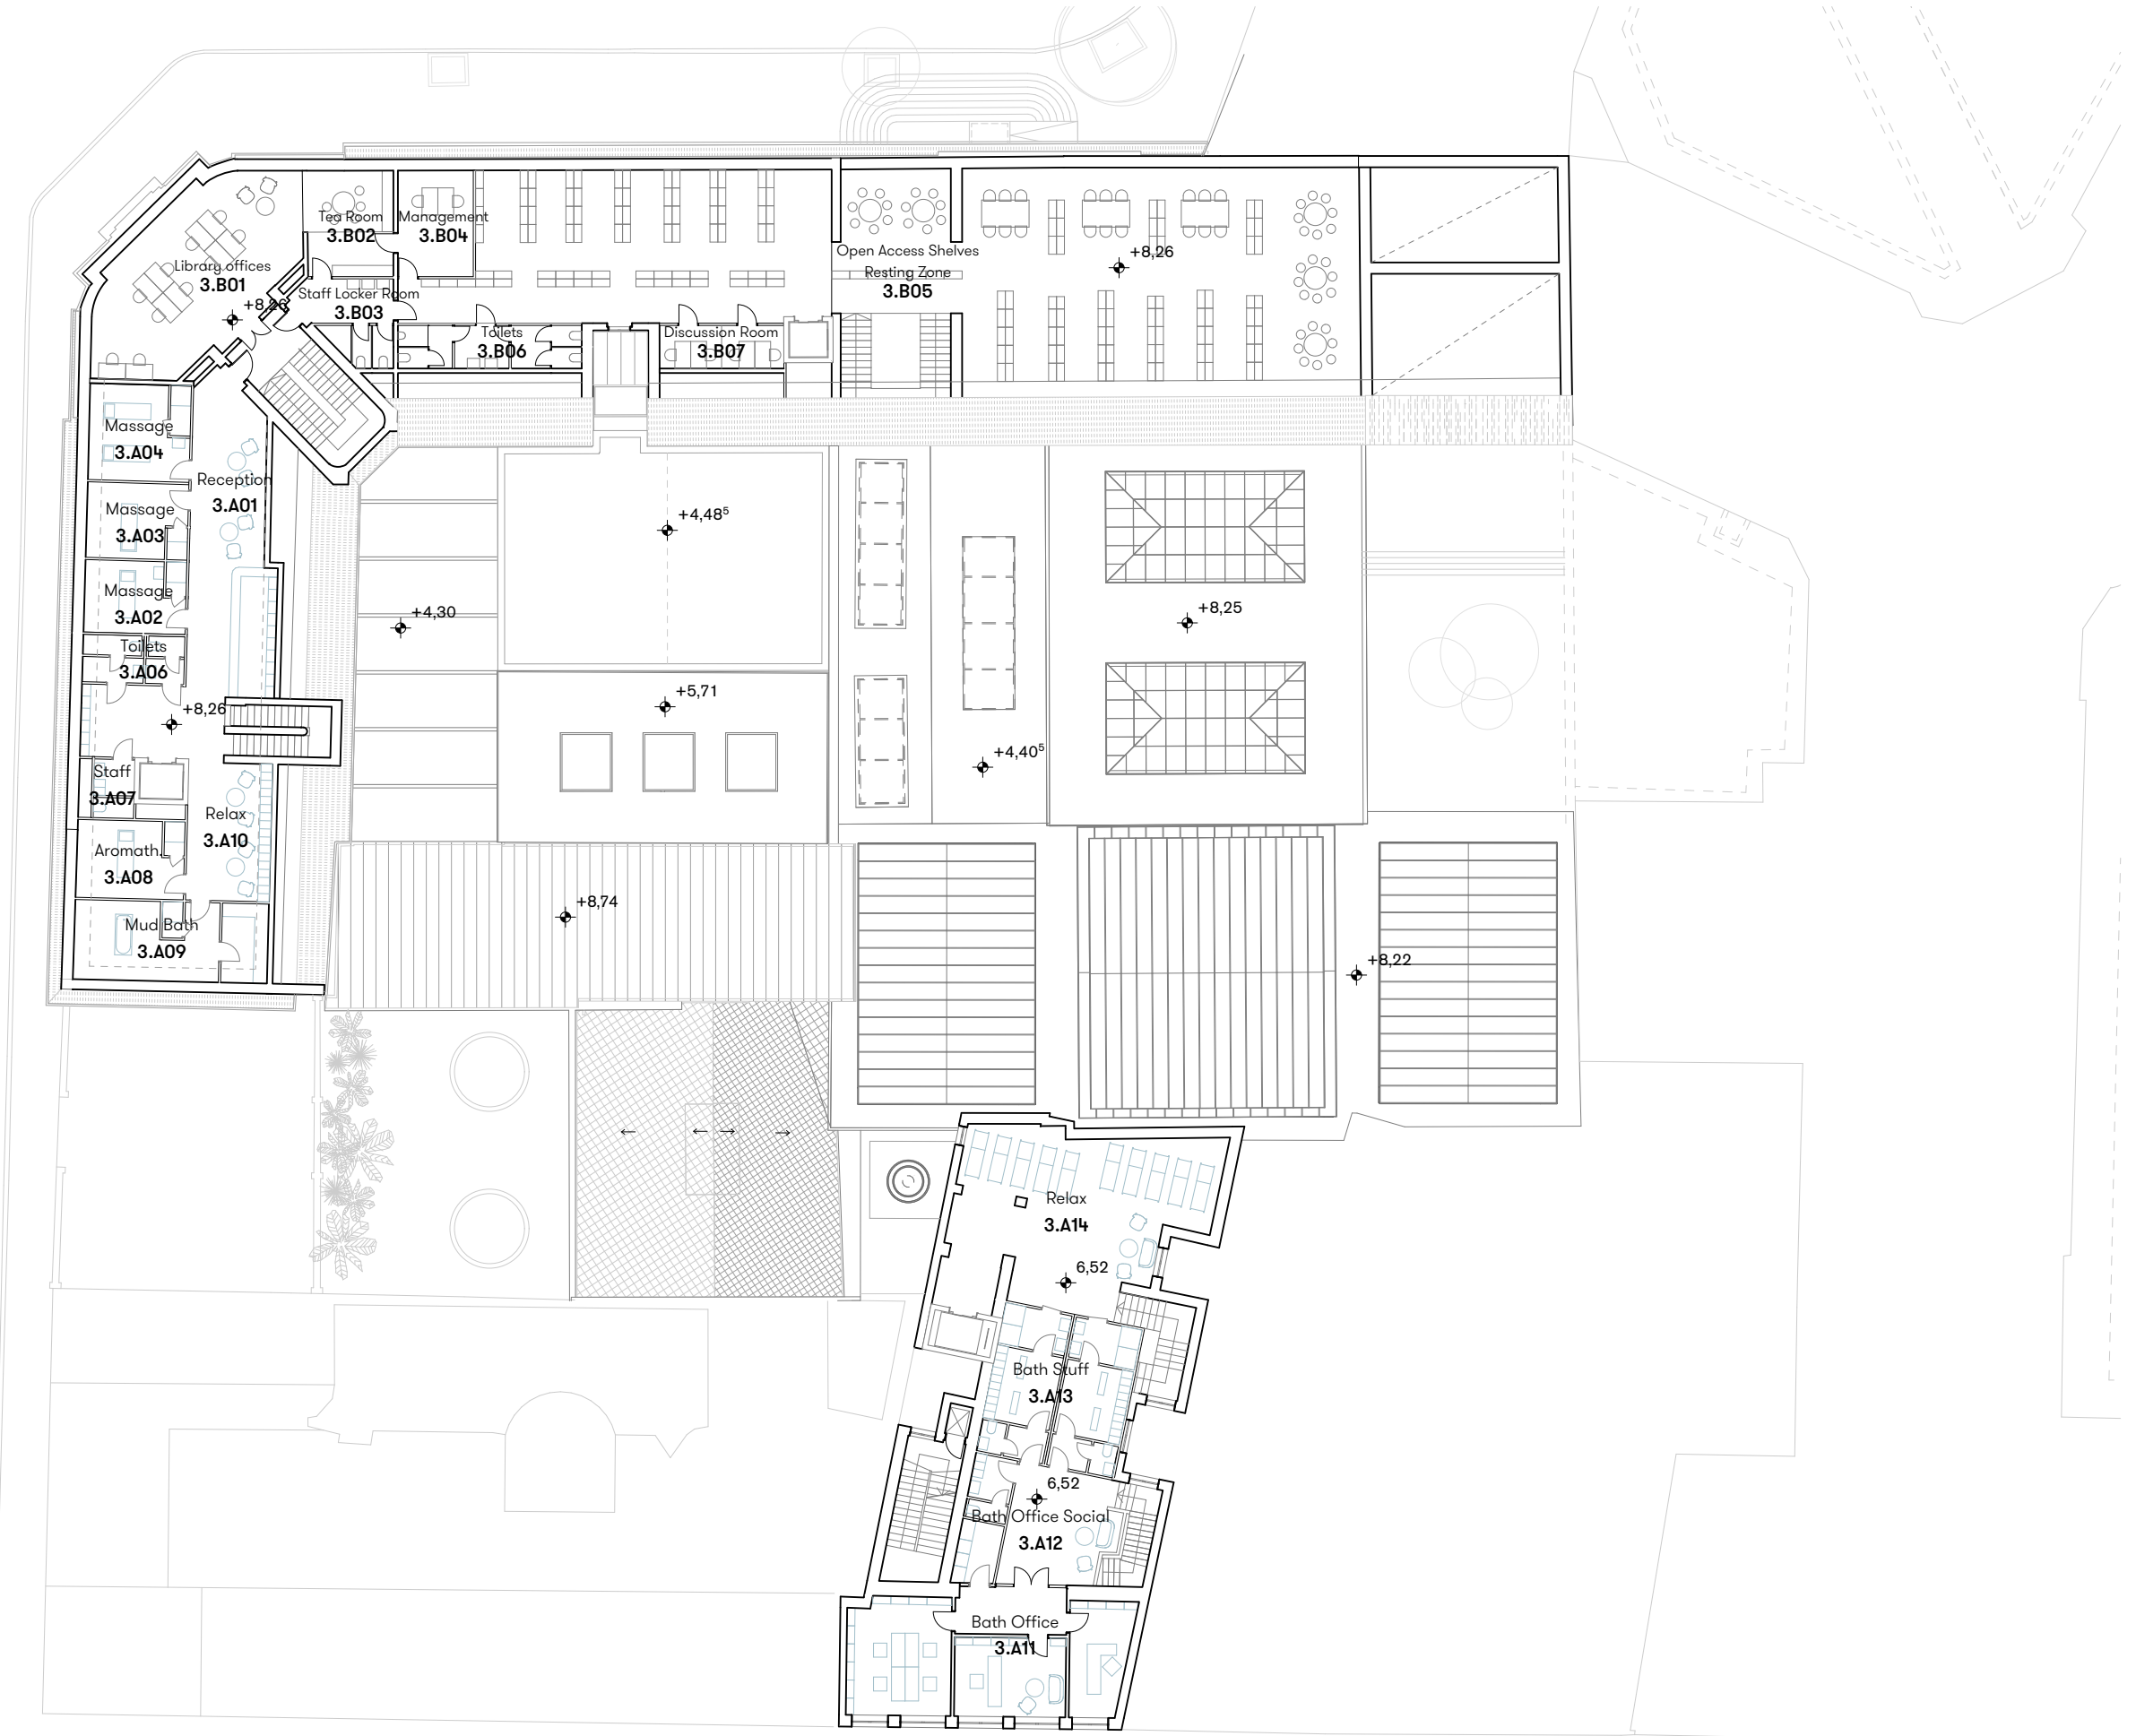

2nd Floor ~ 1:300



5 ~ Library

3rd Floor ~ 1:300

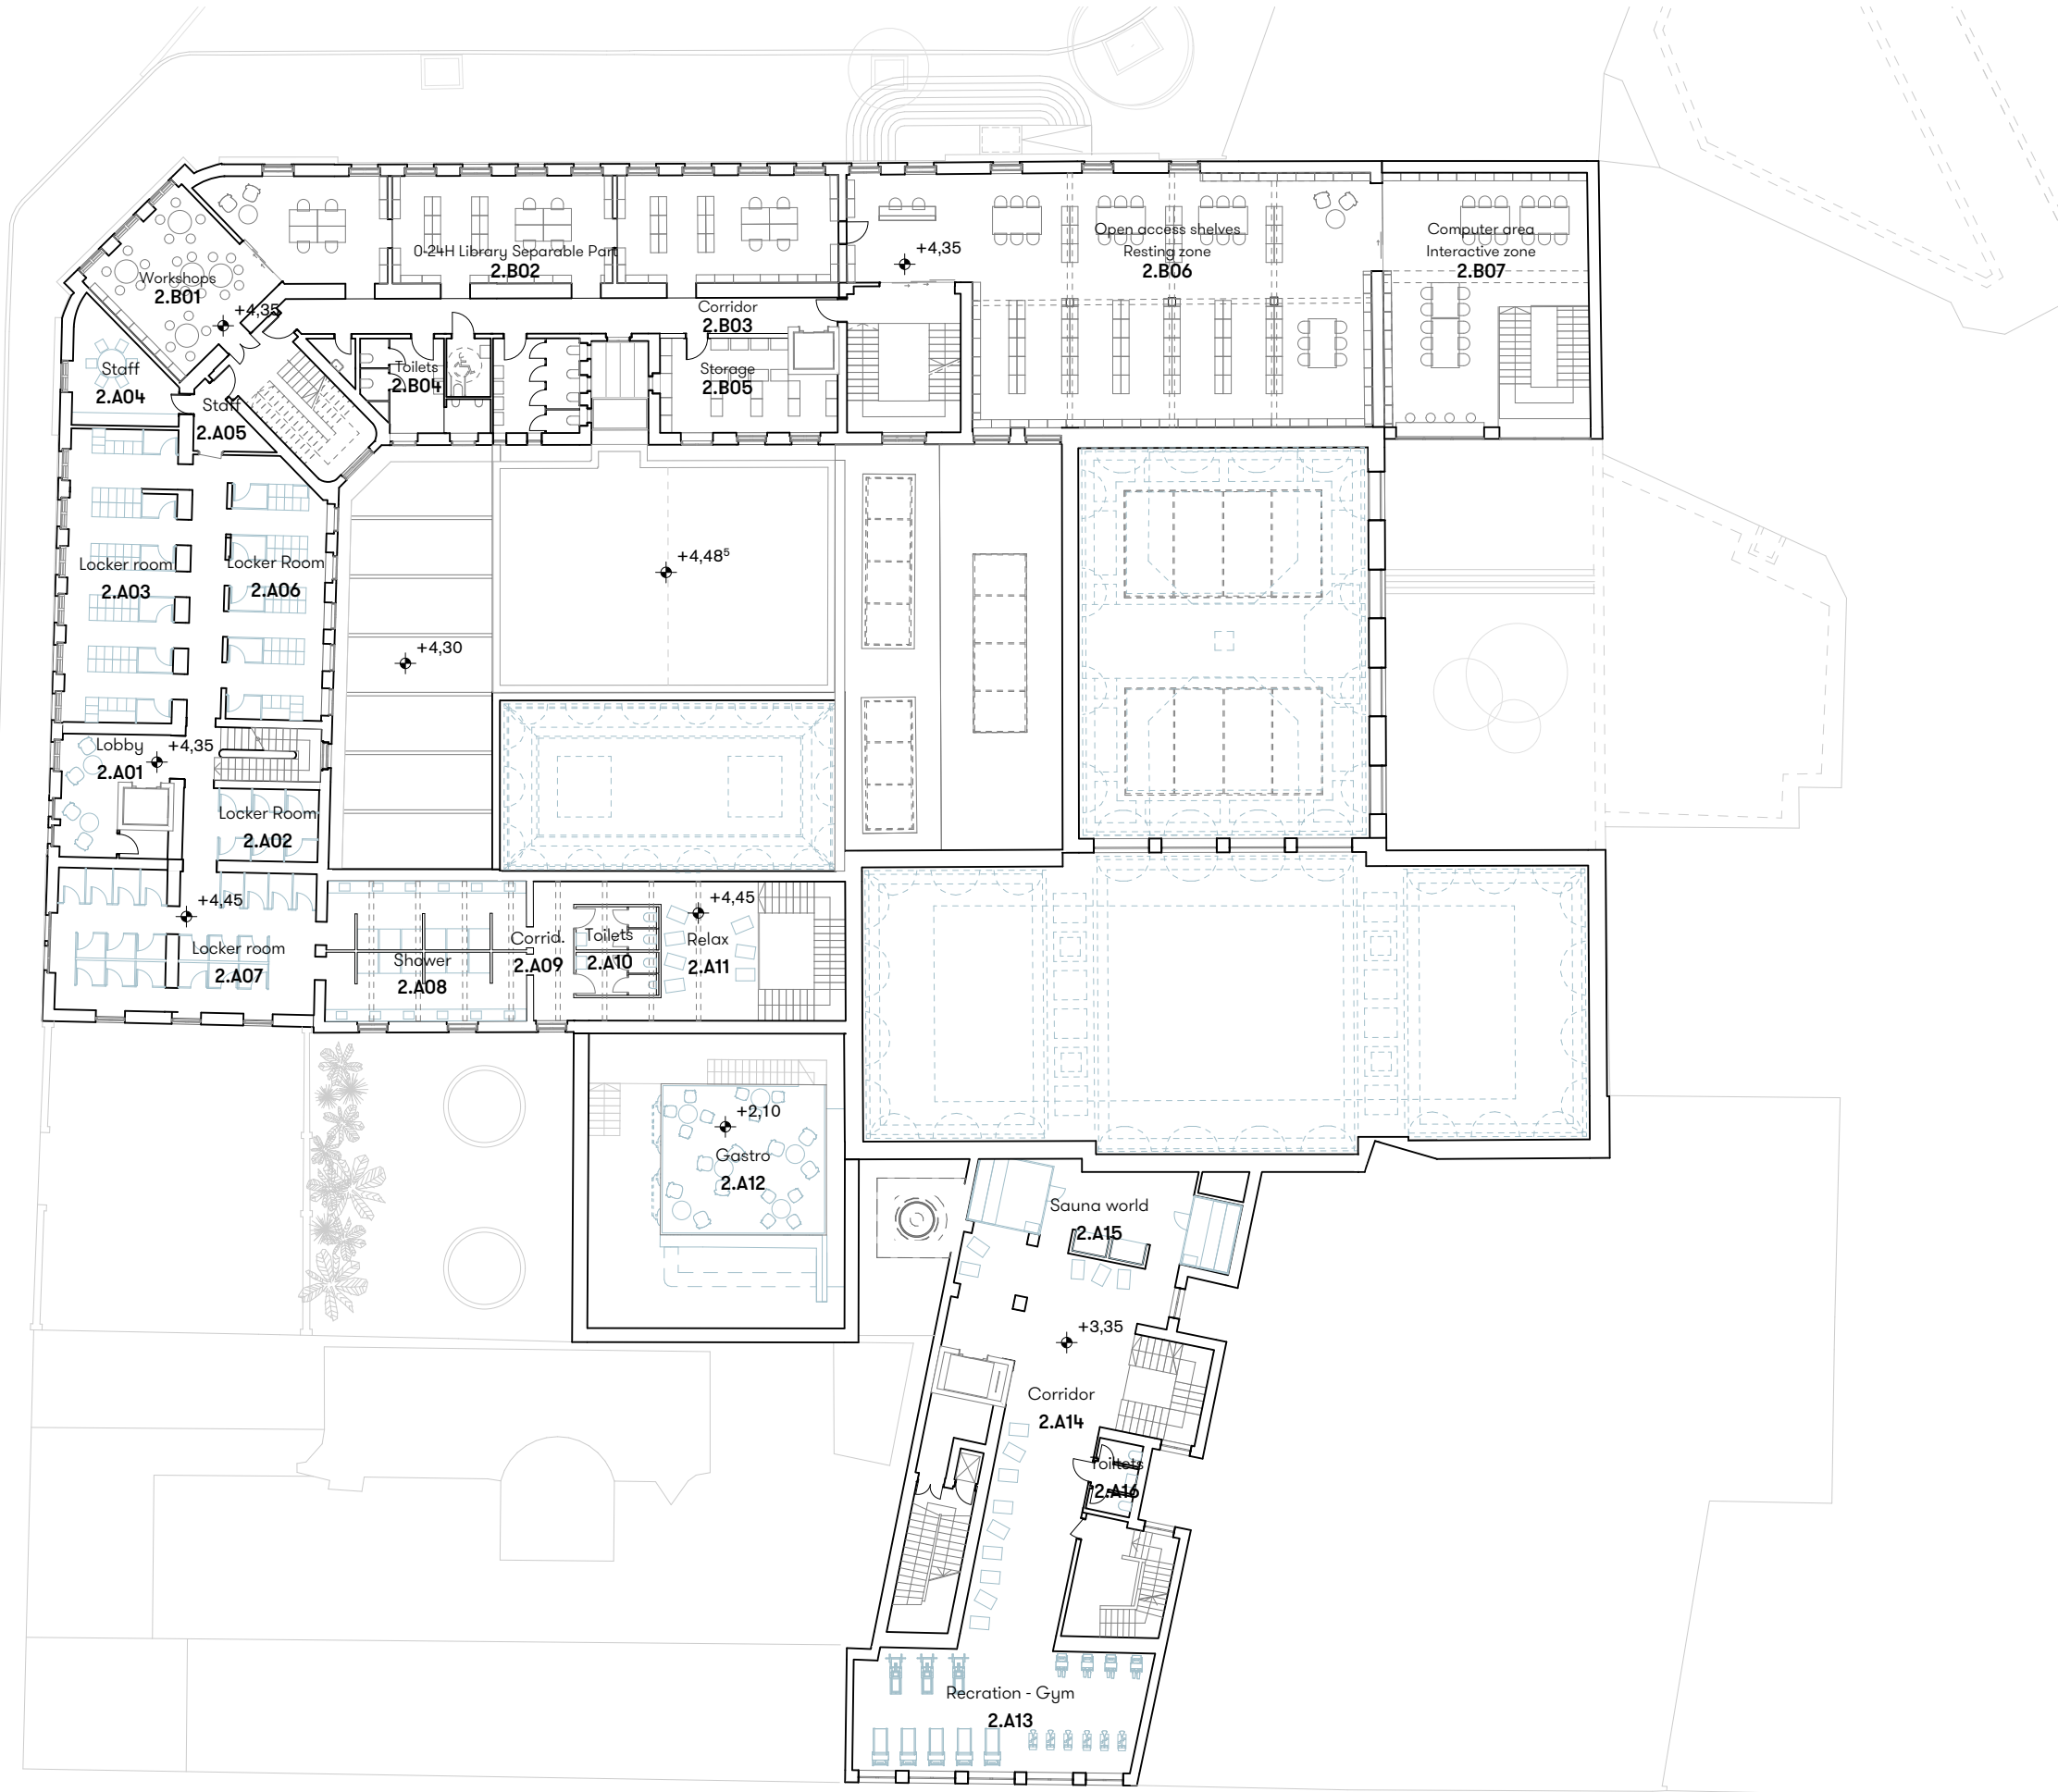

Basement ~ 1:300

Roof ~ 1:300

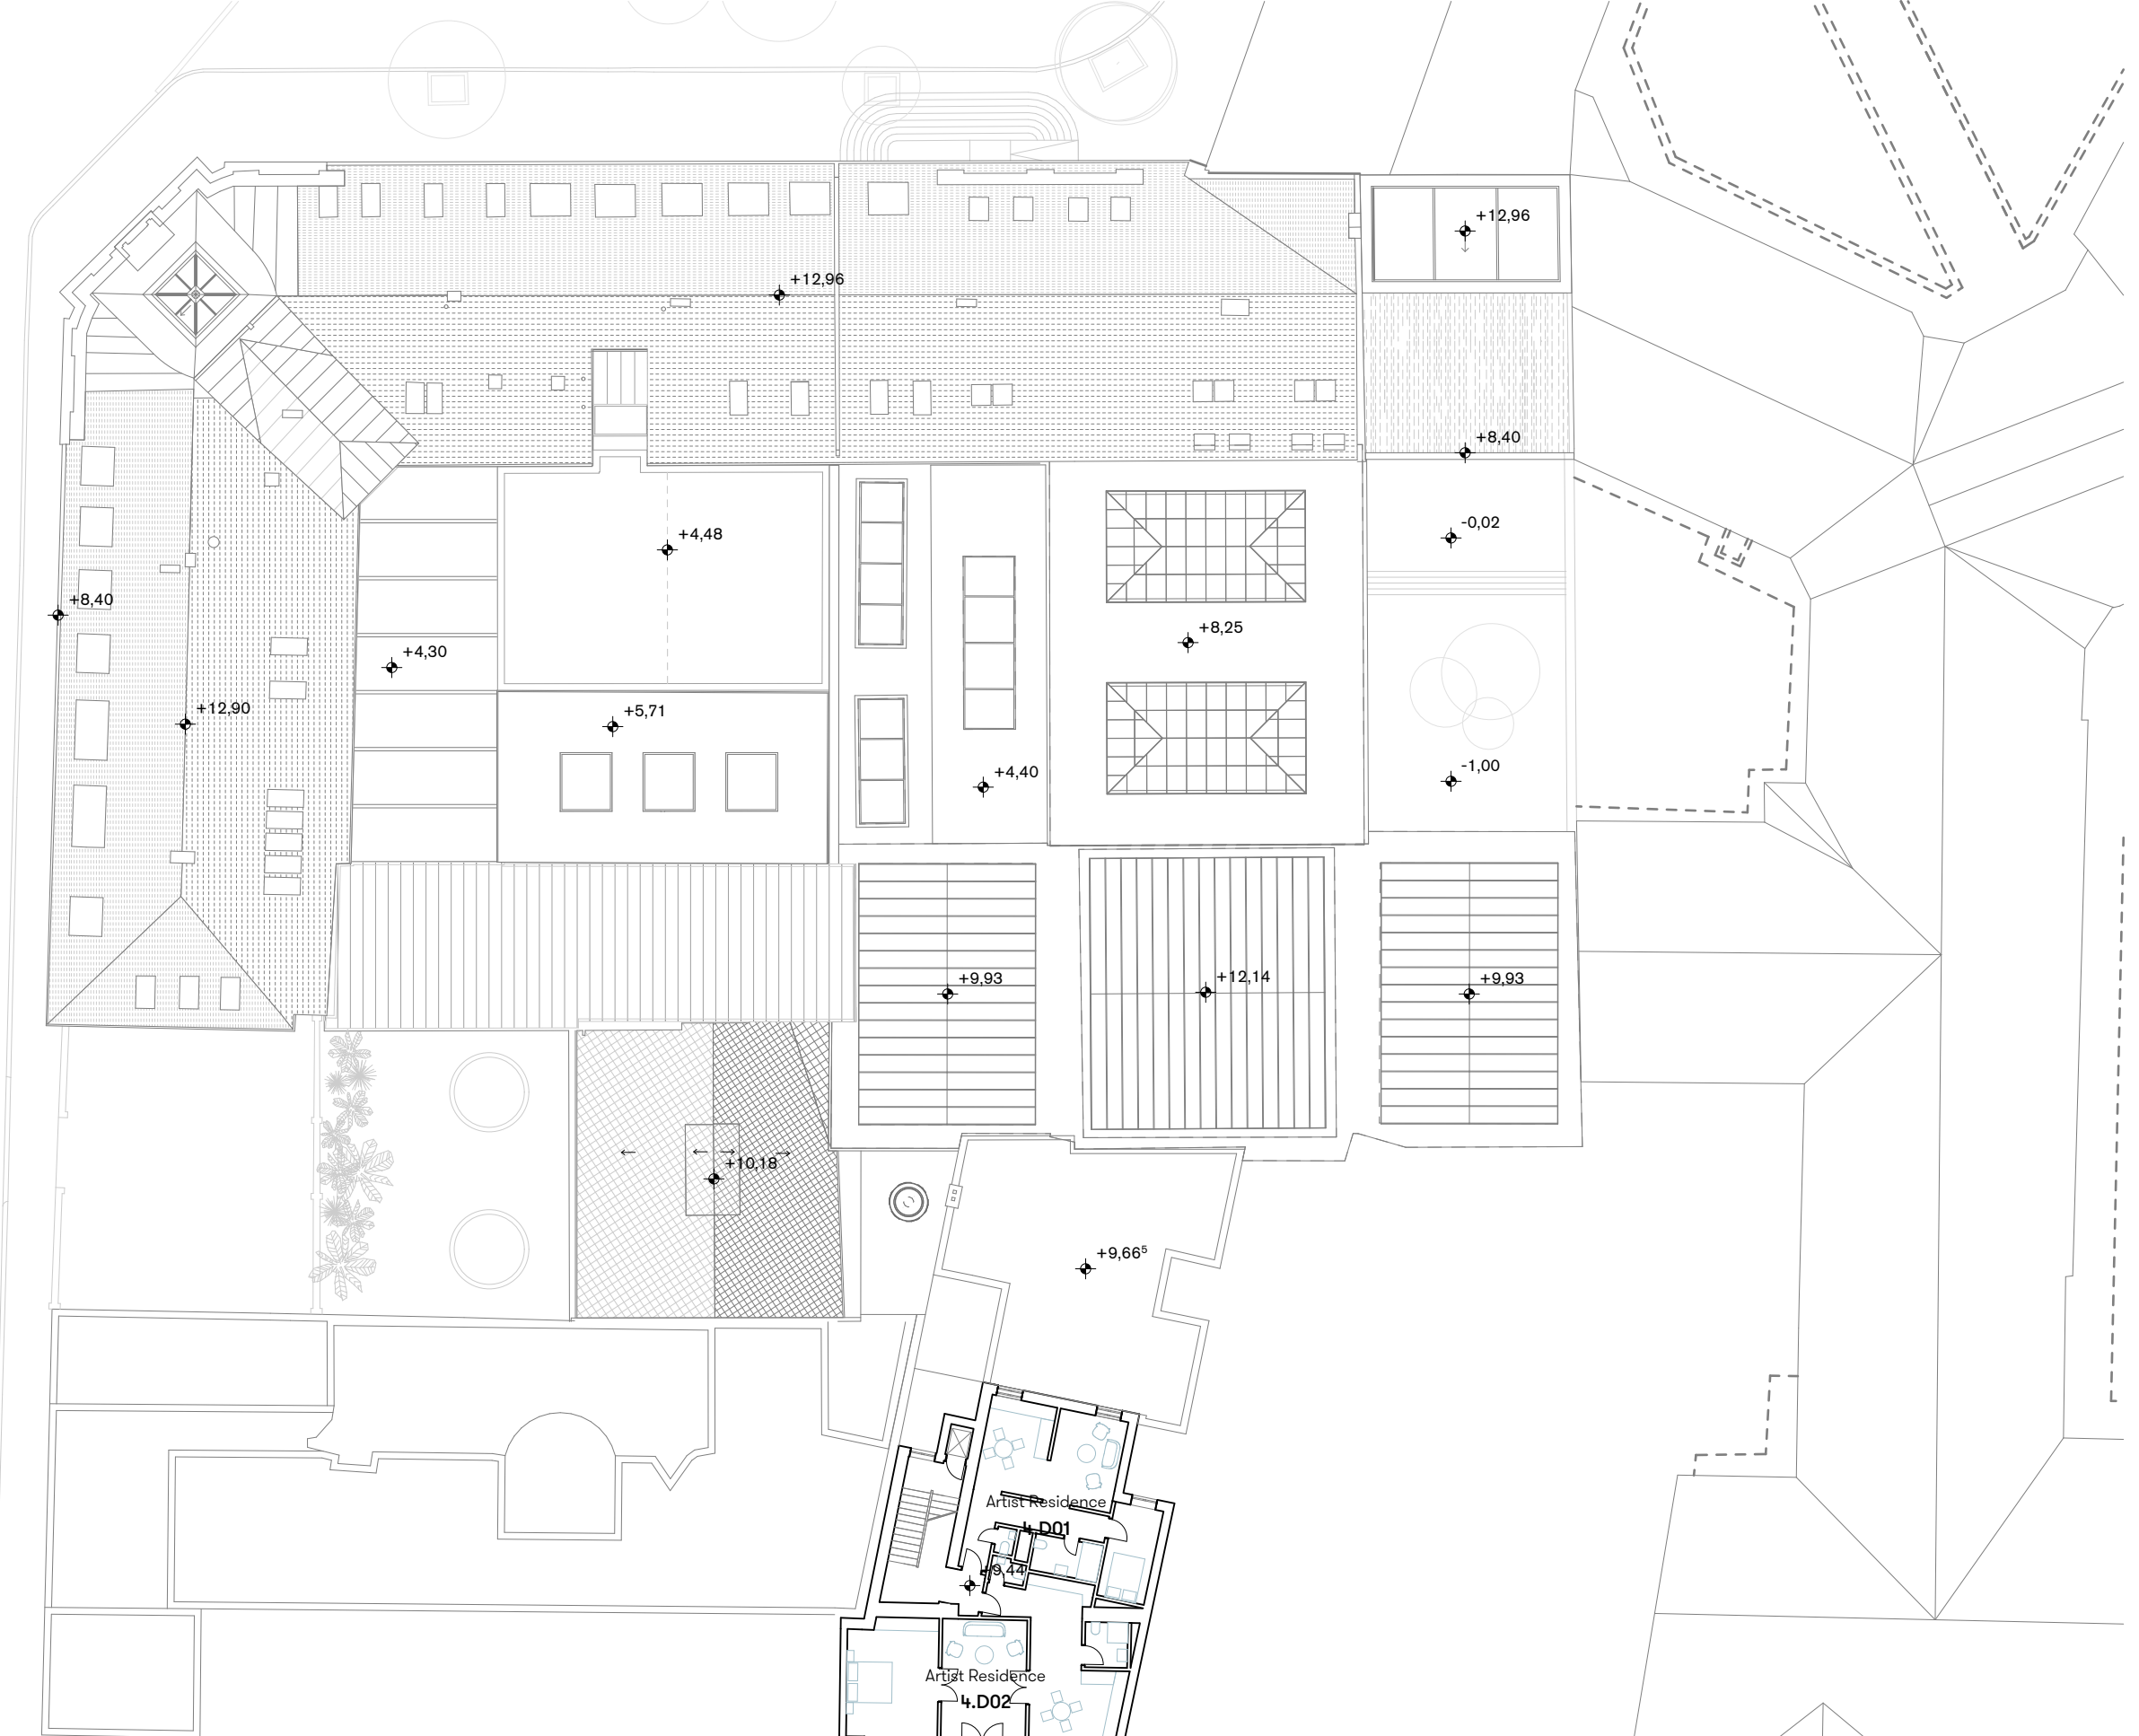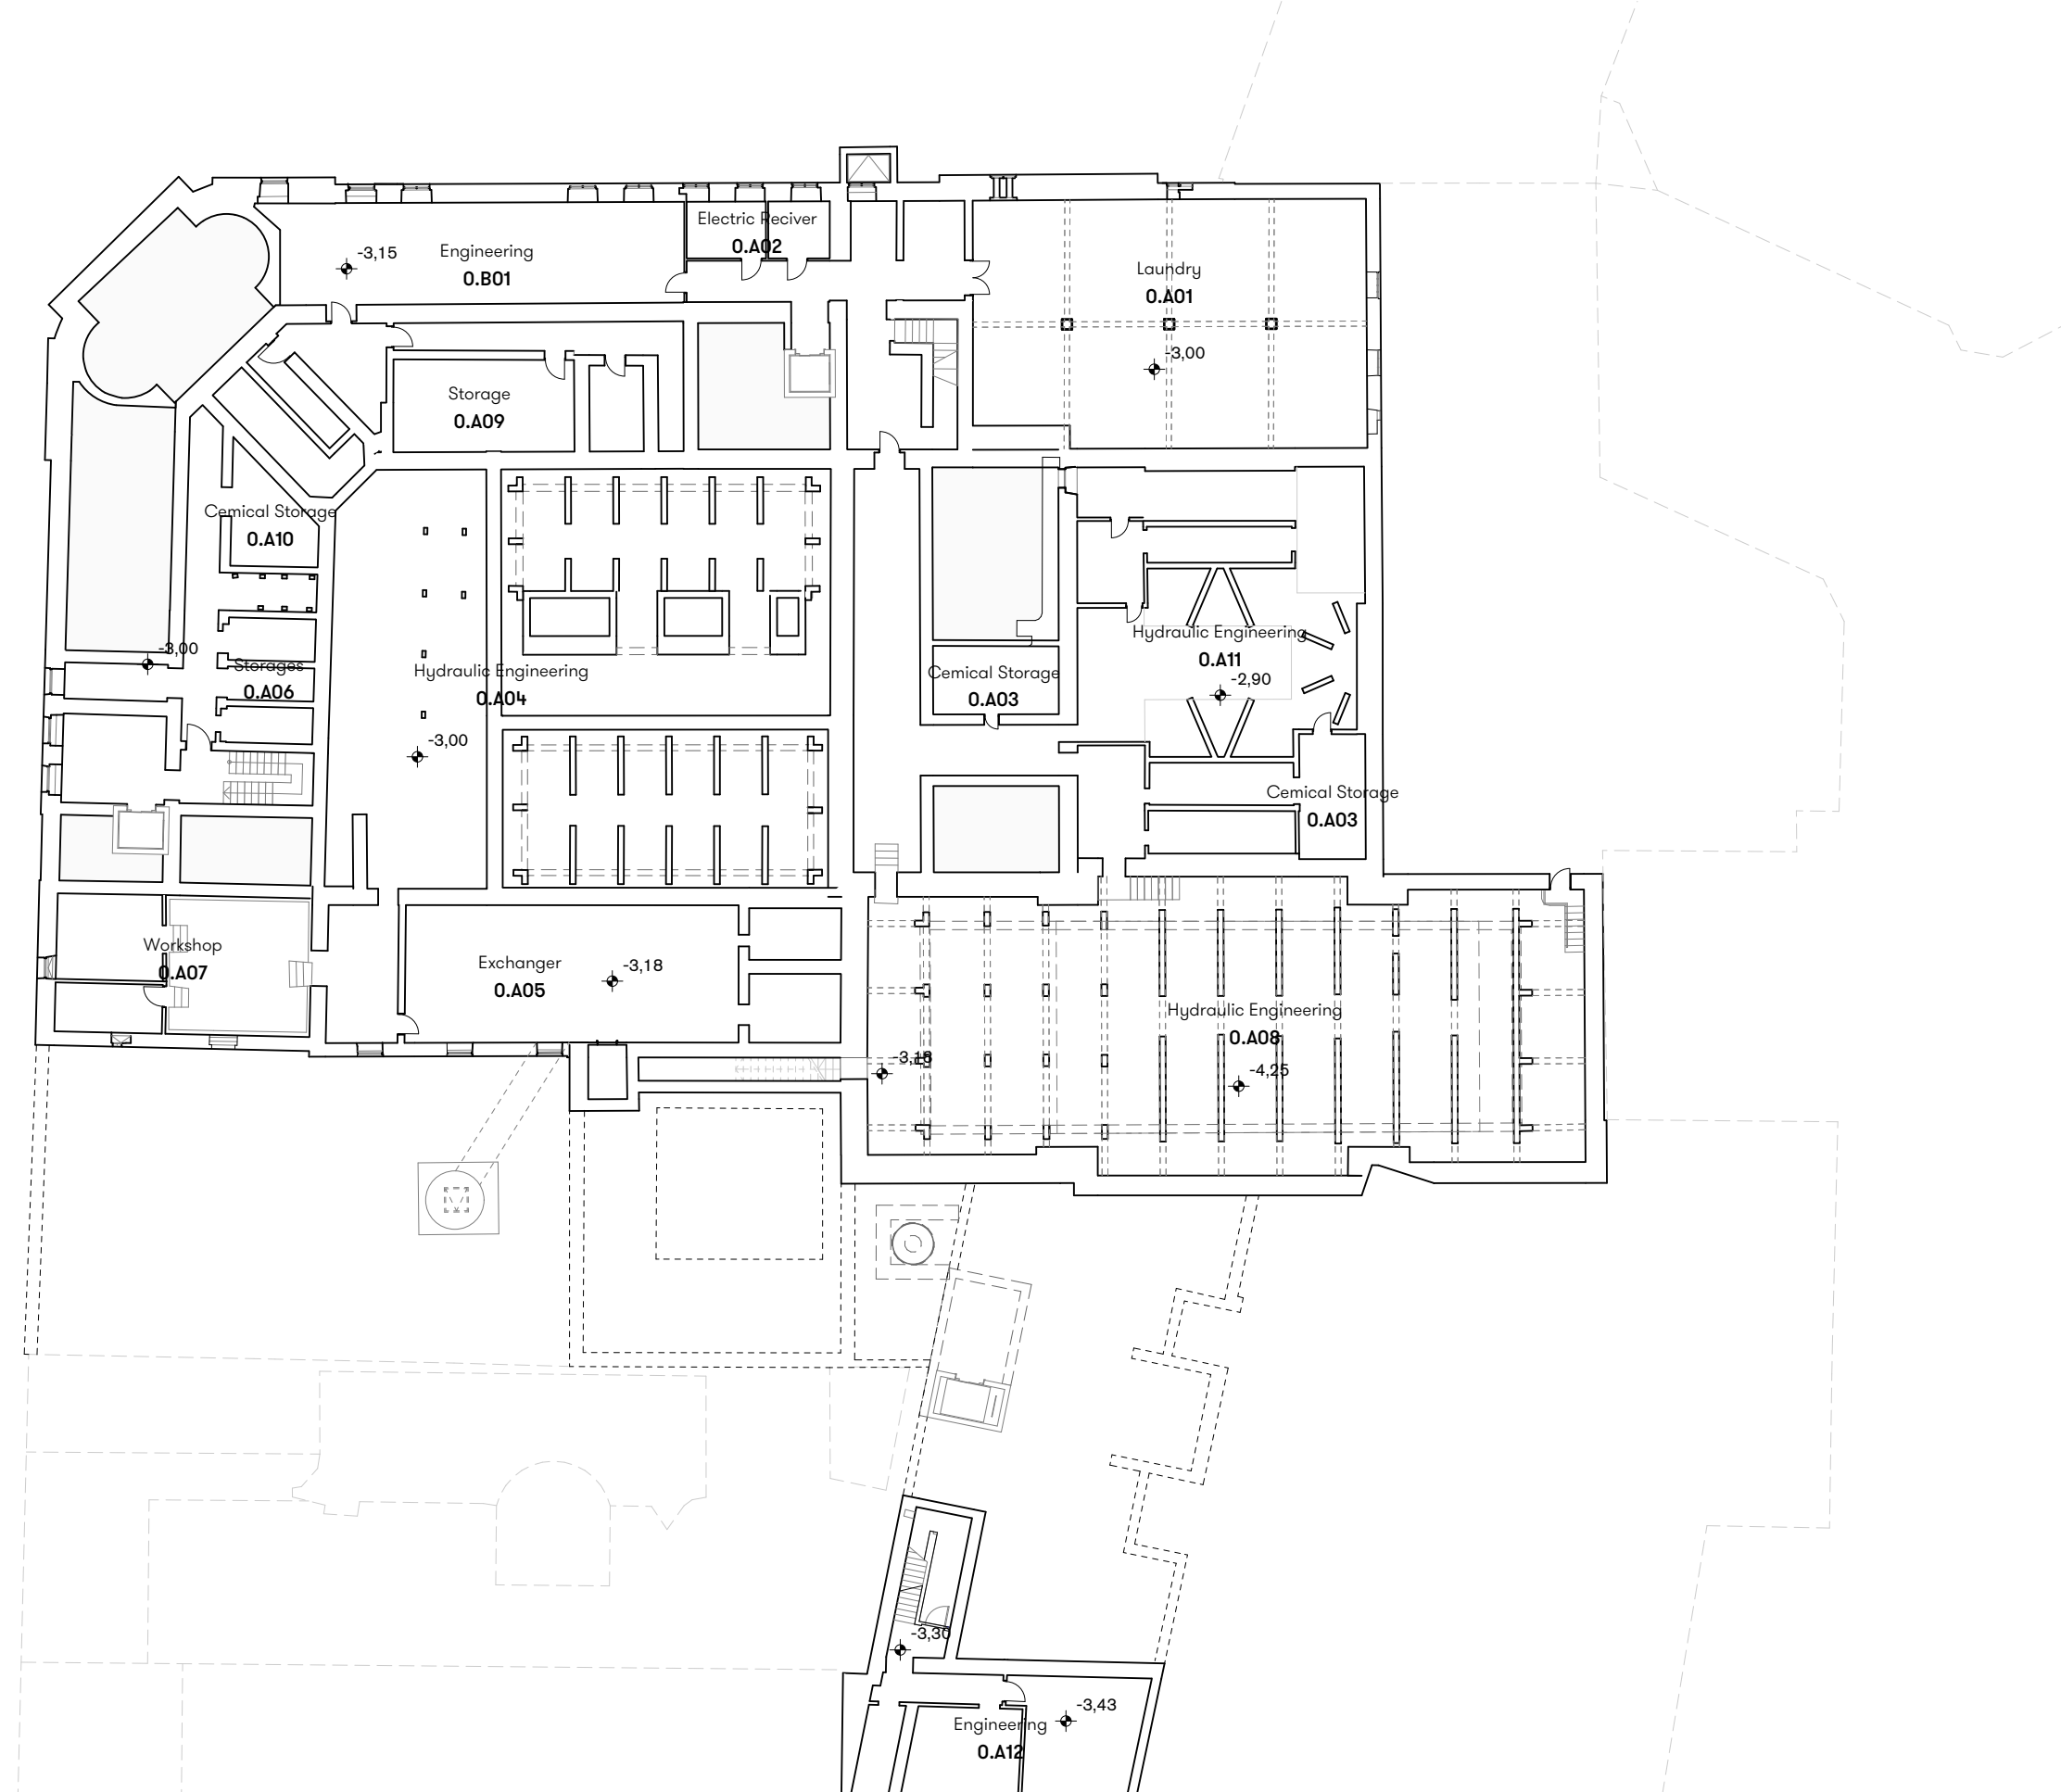





**0 - Concept**

**Historical Overview**  
The building complex of outstanding significance gained its present form in three characteristic periods (1895, 1914, 1930). The wings of the building with different characteristics are interconnected, yet clearly separated from each other.

**The restoration of historical values**  
Based on the diversity of earlier ages, the current spa is the most difficult to interpret. By leaving the newer parts of the building, the parts that are representing the special architectural values come fore and also liberated. The removal of the deposited layers is an indispensable step to position and enhance the central elements of the spa, the well decorated swimming areas.


**Architectural interventions**  
The new elements all serve the purpose of creating a meaningful relationship between these significant values that meets the needs of today's world in all aspects. It does not suppress, but brings to the fore the central spaces.

**Unique atmosphere - creation of the building complex**

Our goal is to help and revitalize the original purpose of the building through authentic reconstruction and contemporary expansion. Also, in accordance with today's complex usage requirements, to make the operation of the building sustainable with the new functions (wellness, café, library).


With the added values, we intend to emphasize the stratification and complexity of different ages, the unique characteristic atmosphere of the areas.

The existing spacious swimming pool areas, vaulted spaces with a determinative atmosphere. Leaving the enclosing walls, central spaces (with pools with different functions) are created. This is the primary overview, the composition of connecting-service spaces (meeting spaces), different relationships, insights are formed, with different lighting conditions and a location in the area, which gives a complex experience. This will revive and carry on the Bratislava bath tradition.

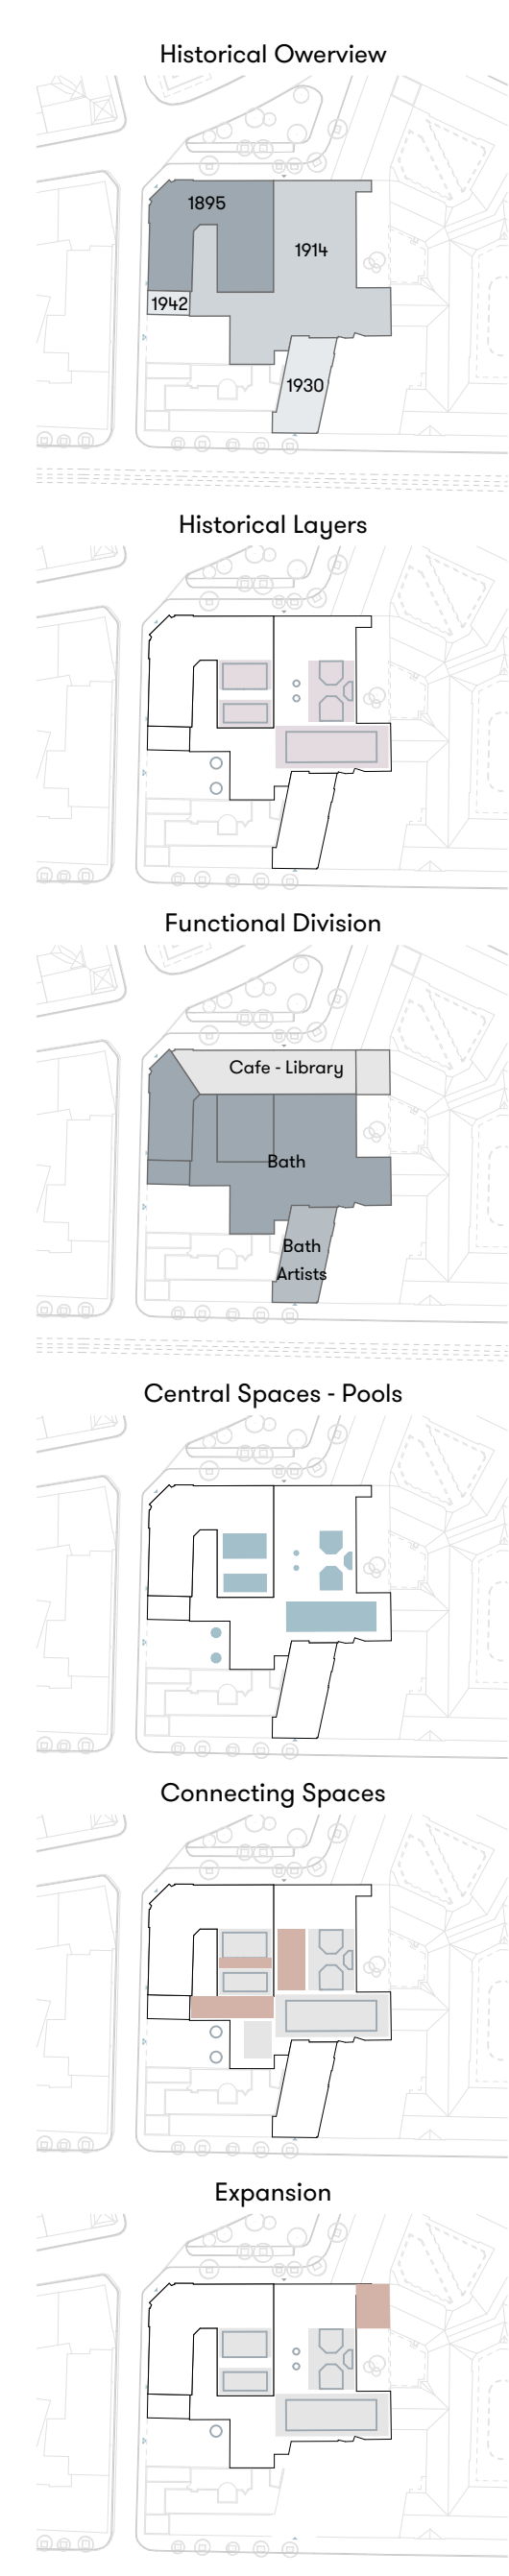

**1 - Relax Pools**

**1st Floor - 1:300**

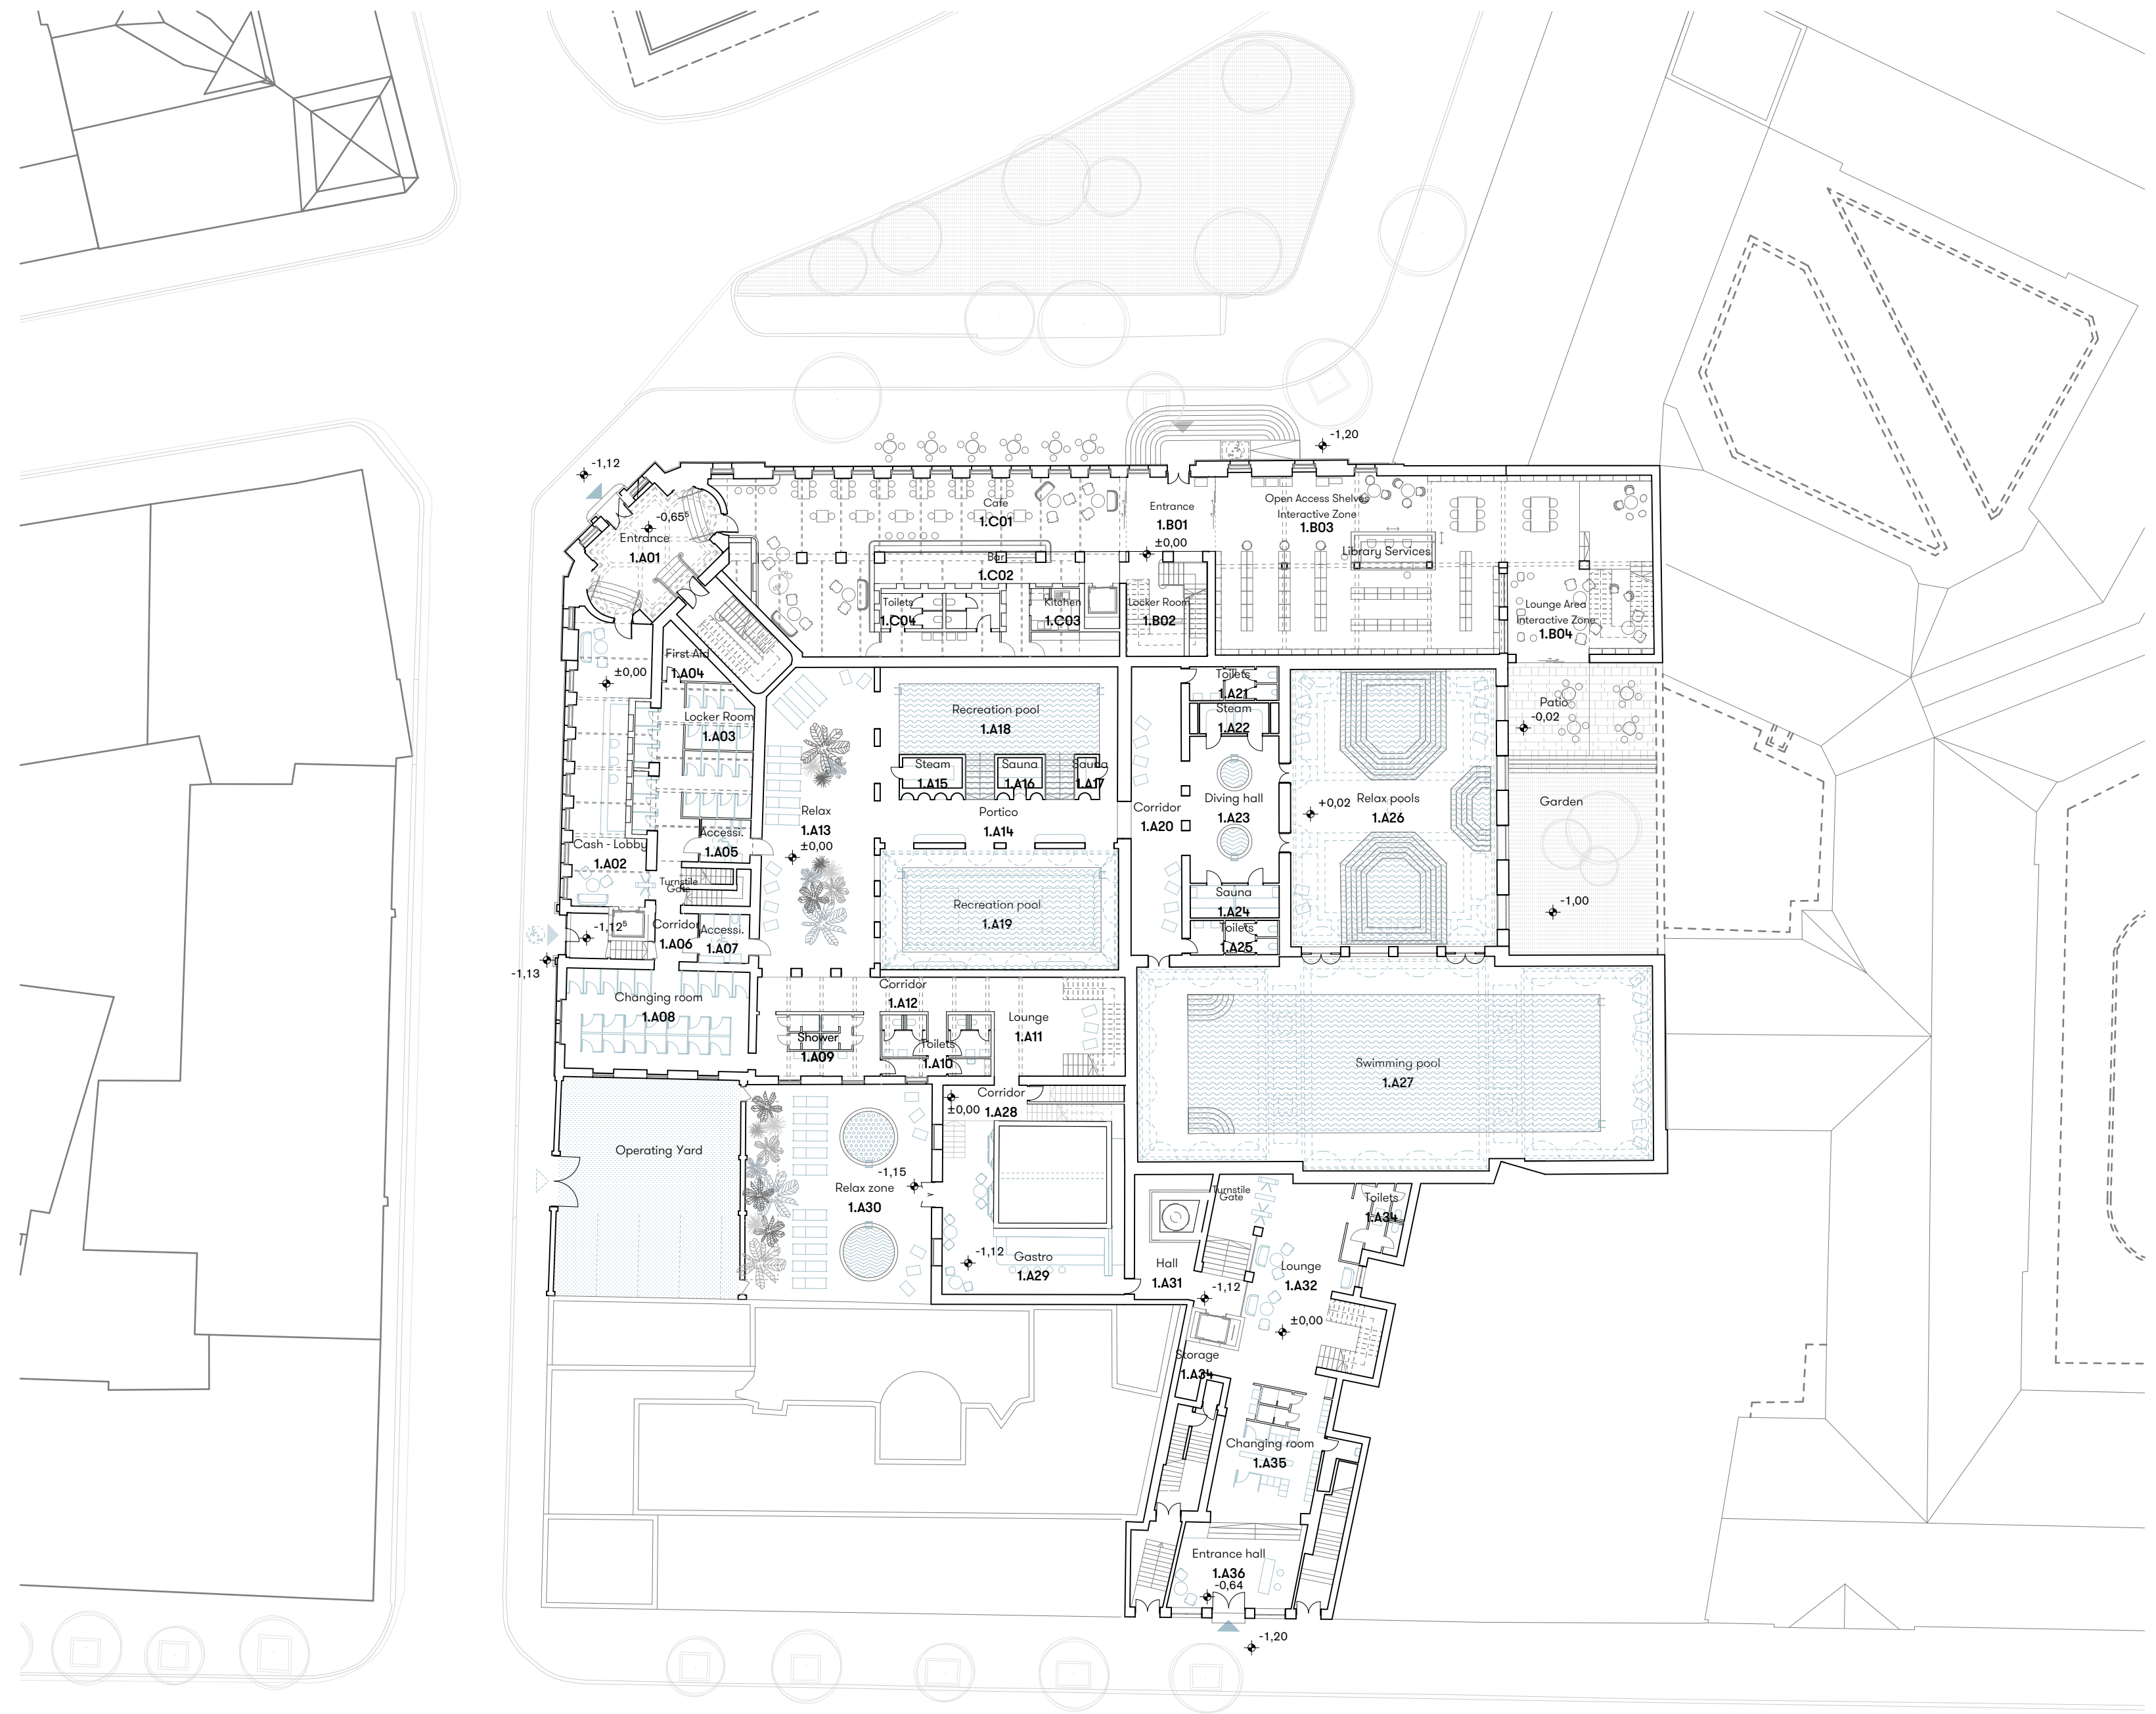

**2 - Recreation Pool**

**3 - Cafe**

**4 - Library**

