

LIRETO.

Sústredili sme sa na hľadanie čo najjasnejšej schémy v zložitom prepletení historických stavieb. Pôvodnú atmosféru kúpeľov sme našli v náruči dvoch krieličiek historického budova, ktoré objímajú zaplnené nádvory - malebnú, volné priečodnú spôsobu dôvodu zabudnutých bazénových chrámov. Kriela slúžia. Nesú obslužné funkcie. Prirodený, náročný vstup zostáva vstupom. Hore, na strechách svieti slnko. Tam navrhujeme vonkajšie s bazénom.

Intelektuálny konštrukt funkcionalizmu nechávame pre knížnicu. Obraciame ju tak do rušnejšieho života na nábreži i k susediacim univerzitám. Trámy stropu vystúpujeme a podporujeme ľahkymi regálmi.

Zastrešením dvoru pri Kúpeľnej ulici pridávame ku kúpielni kavárne, salút na prednášku i tanecny parket. Na pomiedzi kúpeľov a knížnice profituje pivovar Grossling s kuchynou.

V týchto miestach ponúkame možnosť prepojenia obidvoch svetov. Svet vody a svet kníh.

LIRETO.

We focused on finding the clearest possible scheme in the complex entanglement of historic buildings. We found the original atmosphere of the spas in the arms of two wings of the historic building, which form a cross-shaped courtyard - a picturesque, open-air temple of long-forgotten pool temples. The wings serve. They carry operating functions. The natural corner entrance remains the entrance. All the way up, the sun shines on the roofs. We design an outdoor solarium with a swimming pool.


We save the intellectual construct of functionalism for the library. We turn it towards a busier life on the waterfront and to neighbouring universities. We reinforce the ceiling beams and support them with heavy shelves.

By roofing the courtyard at Kúpeľnej Street, we are adding a cafe, lecture hall, and a dance floor to the library.

There is a Grossling brewery with a kitchen found between the spas and library.

In these places we offer the possibility of connecting both worlds - the world of water and the world of books.



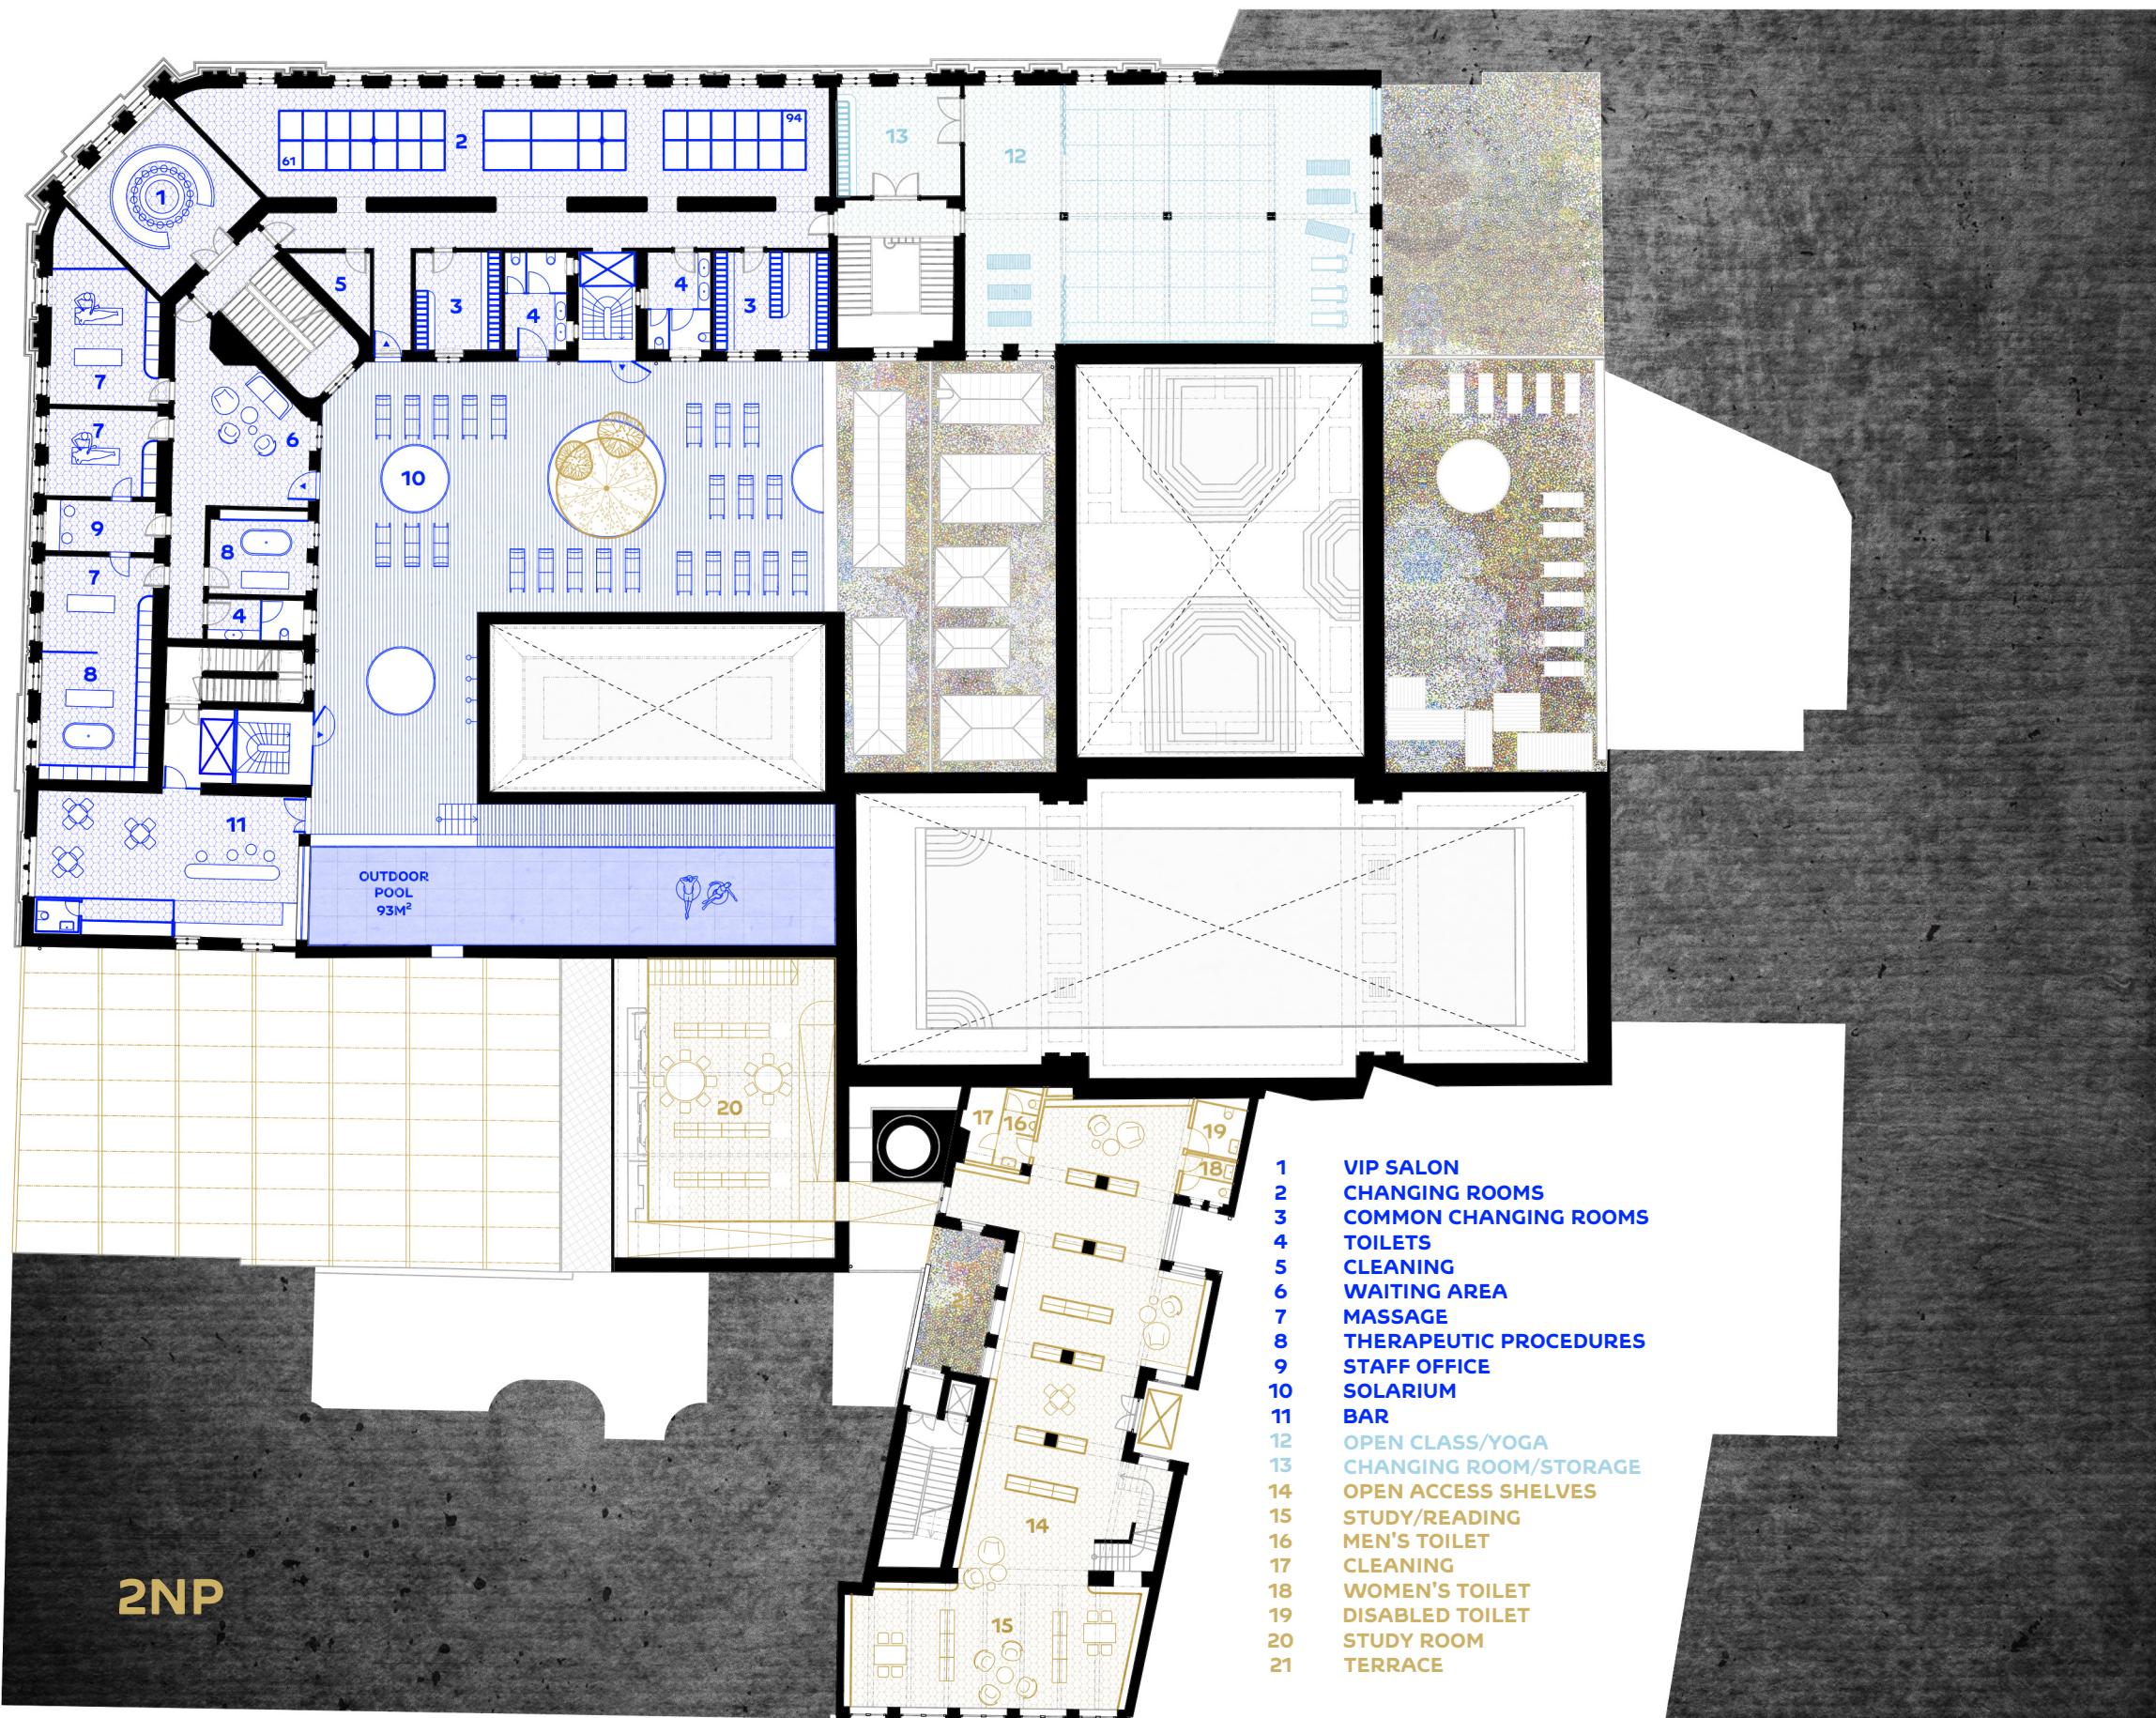

GRÖSSLING